


GRUNDRISS OG



GRUNDRISS EG

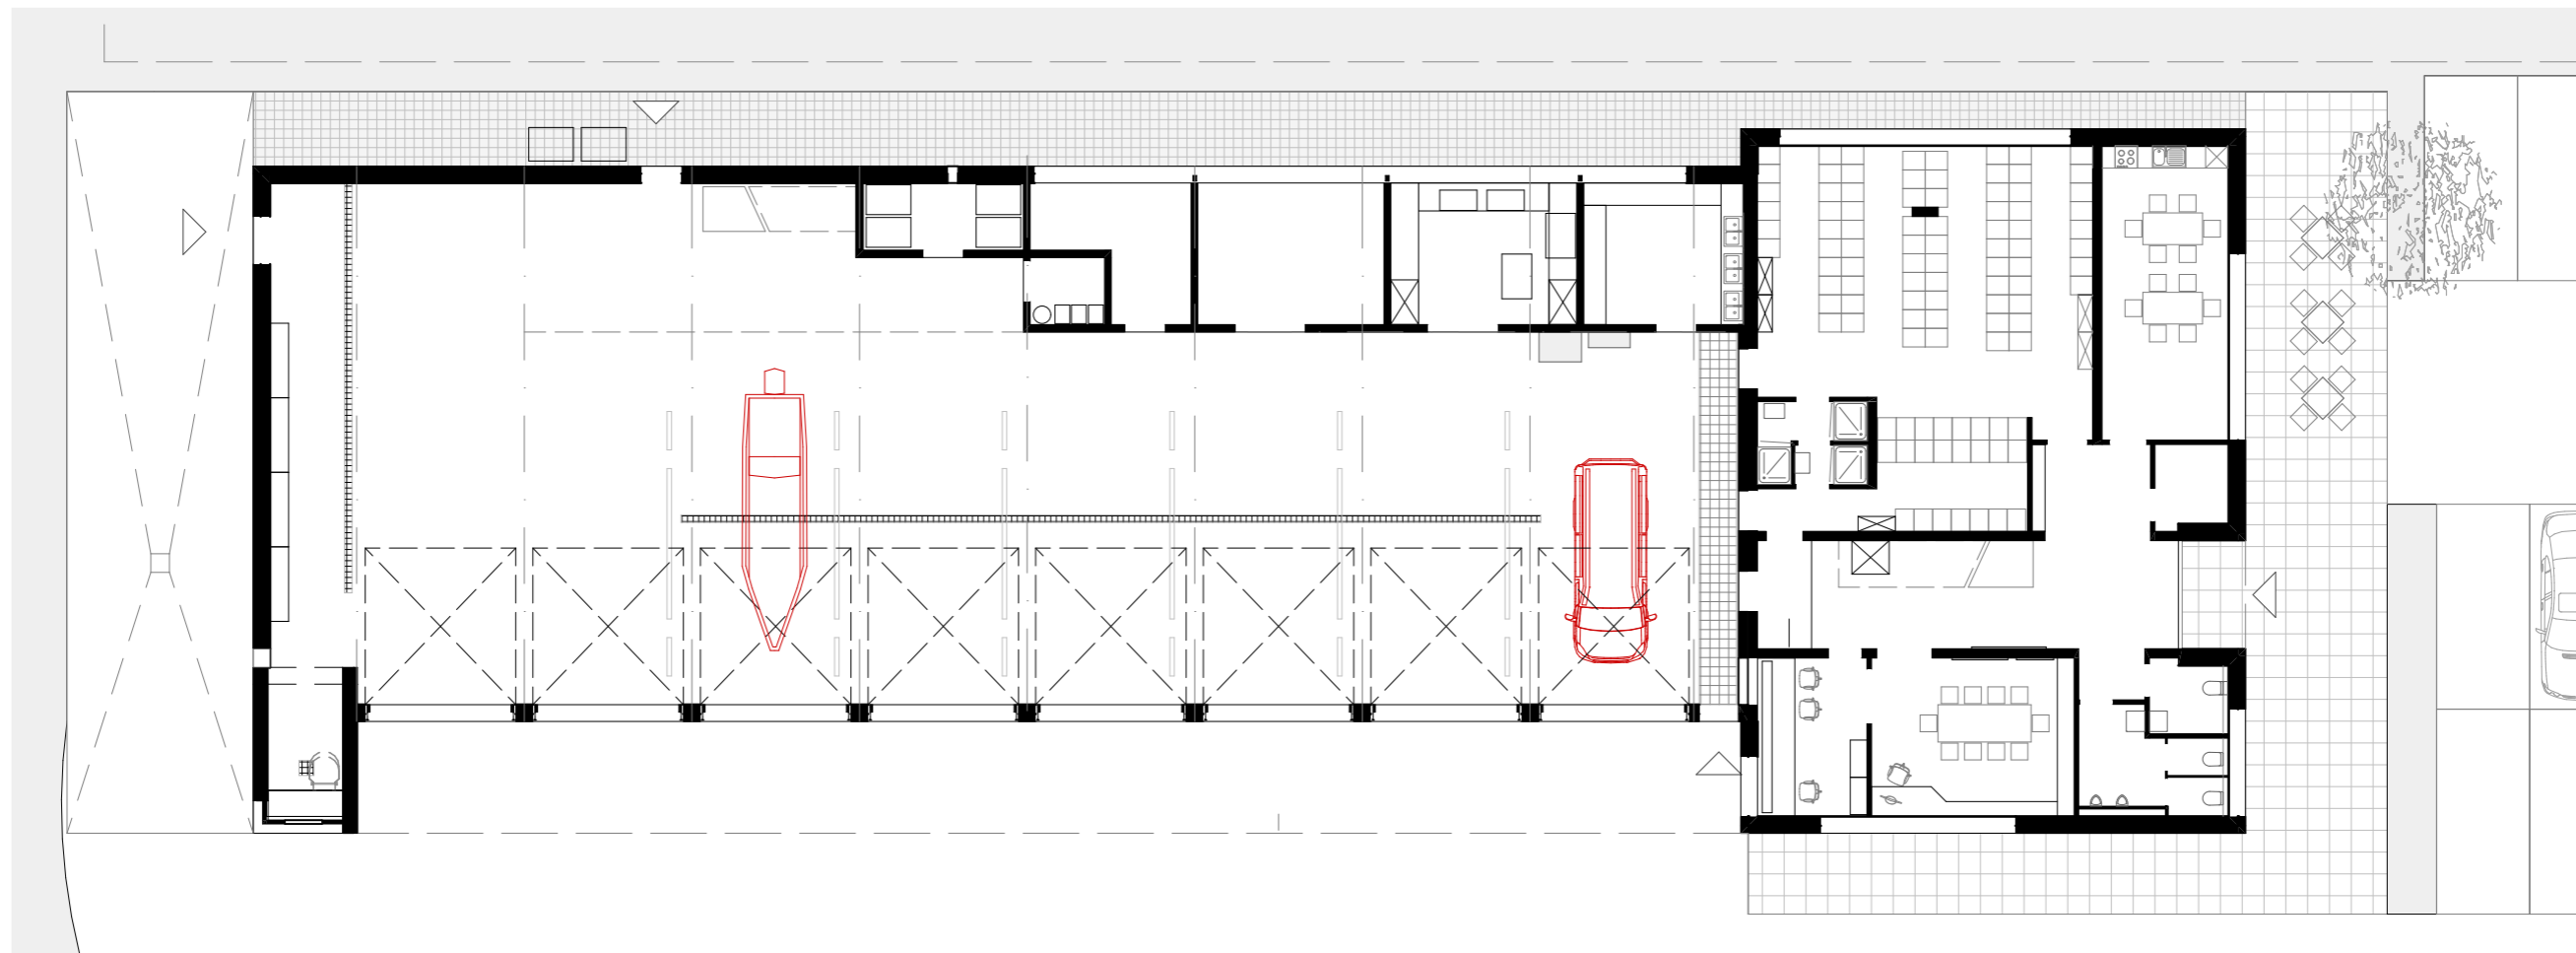